


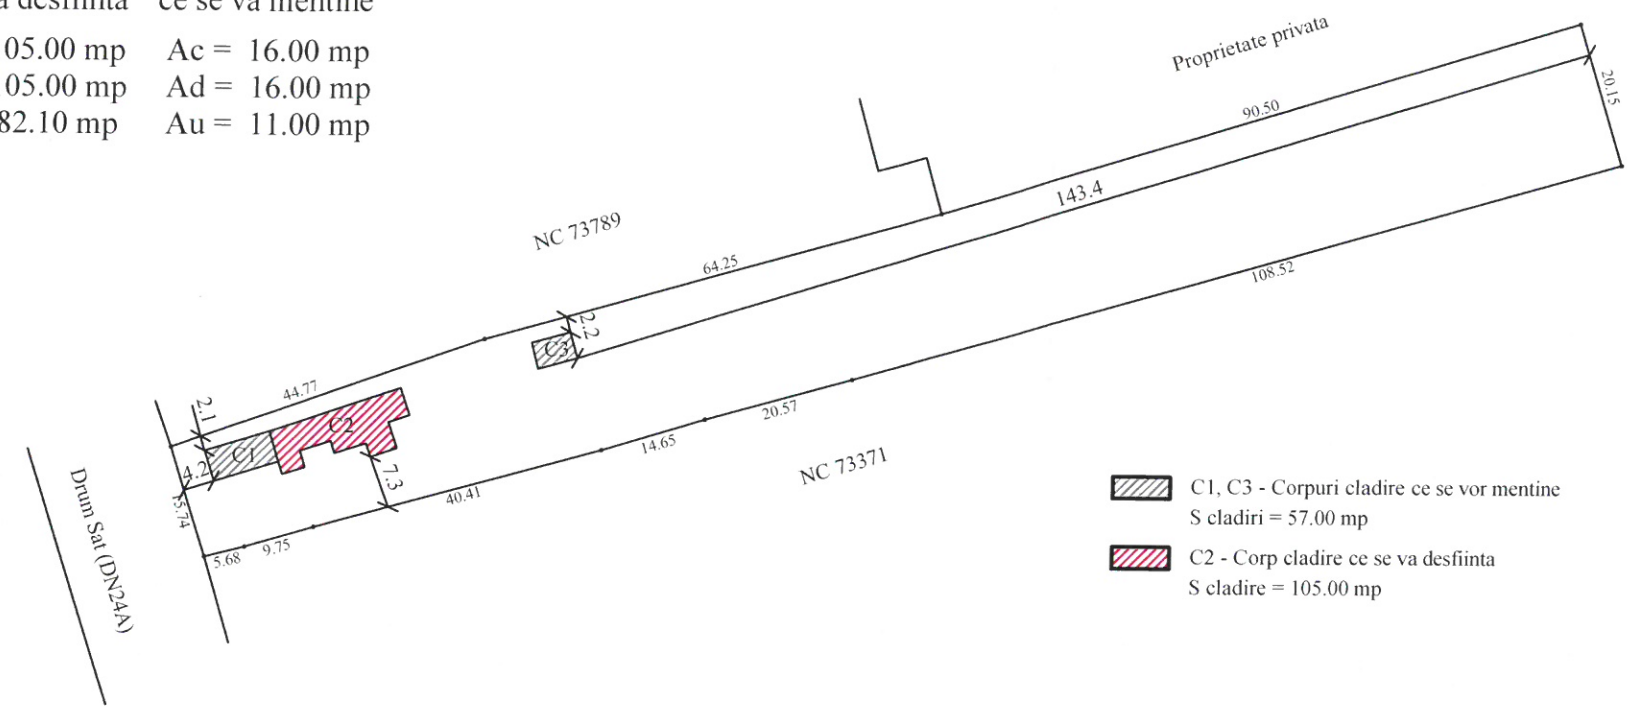

Corp C1	Corp C2	Corp C3
Locuinta	Anexa	Anexa
ce se va mentine	ce se va desfiinta	ce se va mentine
Ac = 41.00 mp	Ac = 105.00 mp	Ac = 16.00 mp
Ad = 41.00 mp	Ad = 105.00 mp	Ad = 16.00 mp
Au = 32.00 mp	Au = 82.10 mp	Au = 11.00 mp

PLAN DE SITUATIE EXISTENTA

P.O.T. existent = 4.41%
C.U.T. existent = 0.04



- C1, C3 - Corpuri cladire ce se vor mentine
S cladiri = 57.00 mp
- C2 - Corp cladire ce se va desfiinta
S cladire = 105.00 mp


Corp C2	Corp C1	Corp C3
Locuinta propusa	Locuinta	Anexa
ce se va mentine	ce se va mentine	ce se va mentine
Ac = 164.60 mp	Ac = 41.00 mp	Ac = 16.00 mp
Ad = 164.60 mp	Ad = 41.00 mp	Ad = 16.00 mp
Au = 136.60 mp	Au = 32.00 mp	Au = 11.00 mp
h streasina = 2.70 m		
H coama = 5.40 m		

PLAN DE SITUATIE PROPUSA



- Bazin vidanjabil
- Spatii verzi, gazon, vii, plantatii
S spatii verzi, plantatii = 3337.20 mp
- Alei pietonale si carosabile, din pavaj
S pavaj = 62.00 mp
- C1, C3 - Corpuri cladire existente
S cladiri = 57.00 mp
- C2, C4 - Corpuri cladire propuse
S cladiri = 210.80 mp
- Terase acoperite
S terase = 31.60 mp

Corp C4
Anexa propusa
Ac = 46.20 mp
Ad = 46.20 mp
Au = 38.10 mp
h streasina = 2.70 m
H coama = 3.70 m

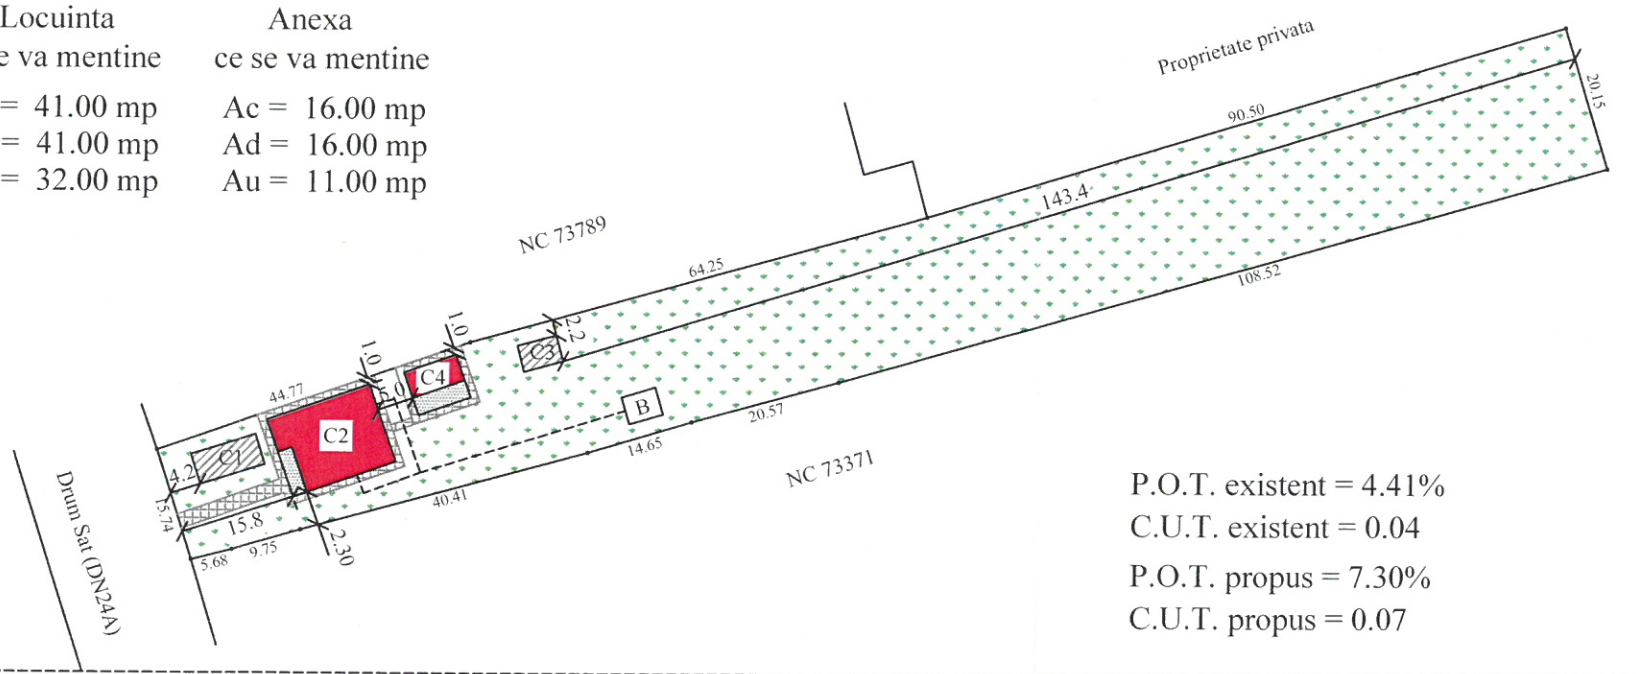

P.O.T. existent = 4.41%
C.U.T. existent = 0.04
P.O.T. propus = 7.30%
C.U.T. propus = 0.07

ag=0,25g; Tc=0,70s
Clasa de importanta: IV
Categoria de importanta: "D"
Nivel de stabilitate la foc IV

S teren = 3667,00 mp, determinati topometric

SPECIFICATIE	NUME	SEMNATURA	CERINTA	BENEFICIAR/EXPERTIZA NR./DATA
S.C. MCM CONCEPT S.R.L. J37/622/2016, CUI: 36722526 Mun. Husi, str. Alexandru Ioan Cuza, nr. 105, Jud. Vaslui tel. 0742 108 708, e-mail: morarucorneliu@yahoo.com				Beneficiar: ANTOHI CATALIN MARIUS
				Adresa: Sat Stanilesti, Com. Stanilesti Jud. Vaslui
				Proiect nr. 46A
				Titlu proiect: Desfiintare Anexa C2
				Construire Locuinta parter si Anexa-Bucatarie
				Amplasament: Sat Stanilesti, Com. Stanilesti CF 73471, Jud. Vaslui
				Titlu plansa: PLAN DE SITUATIE
SPECIFICATIE	NUME	SEMNATURA	scara:	FAZA
SEF PROIECT	ing. Moraru C.		1/500	D.T.A.C.
PROIECTAT	Arh. Hanganu N.		data:	PLANSA
DESENAT	ing. Moraru C.		2023	A1