

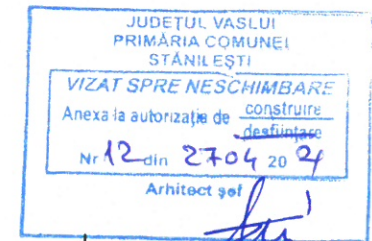


FATADA LATERAL DREAPTA

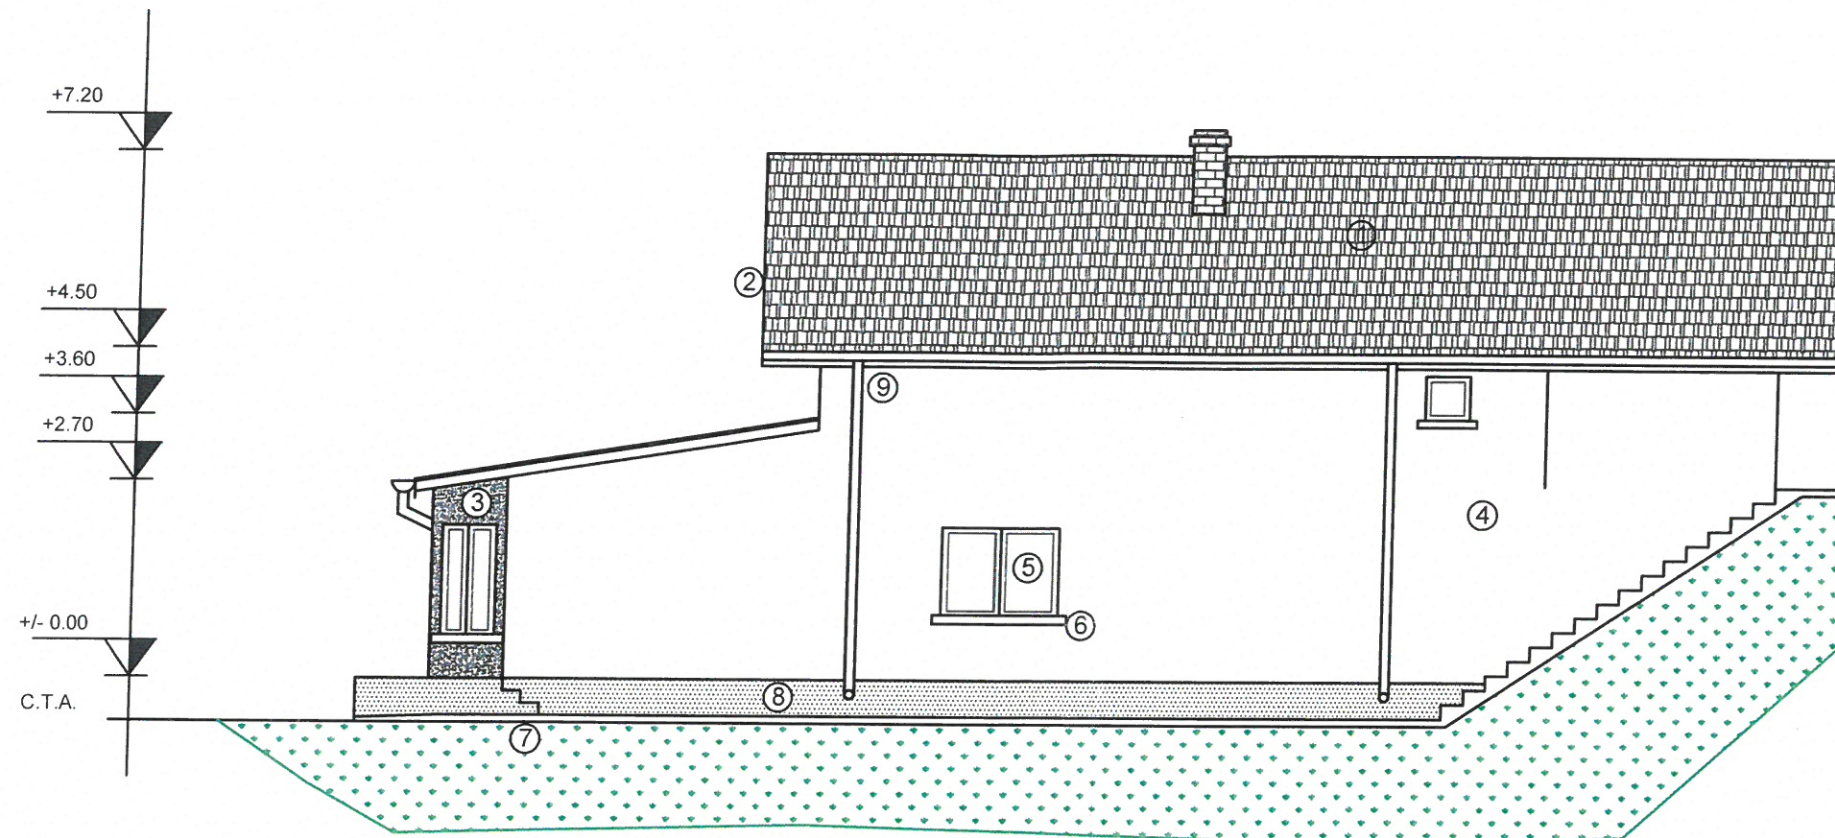

LEGENDA:


1. Invelitoare tabla amprentata
2. Pазie lemn
3. Tencuiala decorativa maro
4. Tencuiala decorativa bej
5. Tamplarie P.V.C., alaba
6. Glaf mozaicat freat
7. Trepte mozaic periat
8. Soclu tencuiala mozaicata
9. Jgheaburi si burlane

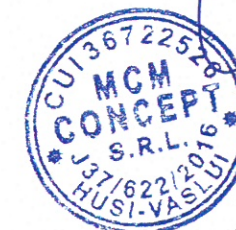

ag=0.25g; Tc=0.70s
Clasa de importanta: IV
Categoria de importanta: "D"
Nivel de stabilitate la foc IV


SPECIFICATIE	NUME	SEMNATURA	CERINTA	BENEFICIAR/EXPERTIZA NR./DATA	
MCM CONCEPT S.C. MCM CONCEPT J37/622/2016, CUI: 36722526 Mun. Husi, str. Alexandru Ioan Cuza, nr. 105, Jud. Vaslui tel. 0742 108 708, e-mail: morarucorneliu@yahoo.com				Beneficiar:	HARABAGIU IONUT
				Adresa:	Sat Poganesi, Com. Stanilesti Jud. Vaslui
				Titlu proiect:	CONSTRUIRE LOCUINTA P+M
				Amplasament:	Sat Poganesi, Com. Stanilesti Jud. Vaslui
				Titlu plansa:	FATADA LATERAL DREAPTA
SPECIFICATIE	NUME	SEMNATURA	scara:	Proiect nr.132R FAZA D.T.A.C. PLANSA A6	
SEF PROIECT	ing. Moraru C.		1/100		
PROIECTAT	Arh. Bujdei V.		data:		
DESENAT	ing. Moraru C.		2018		

FATADA LATERAL STANGA

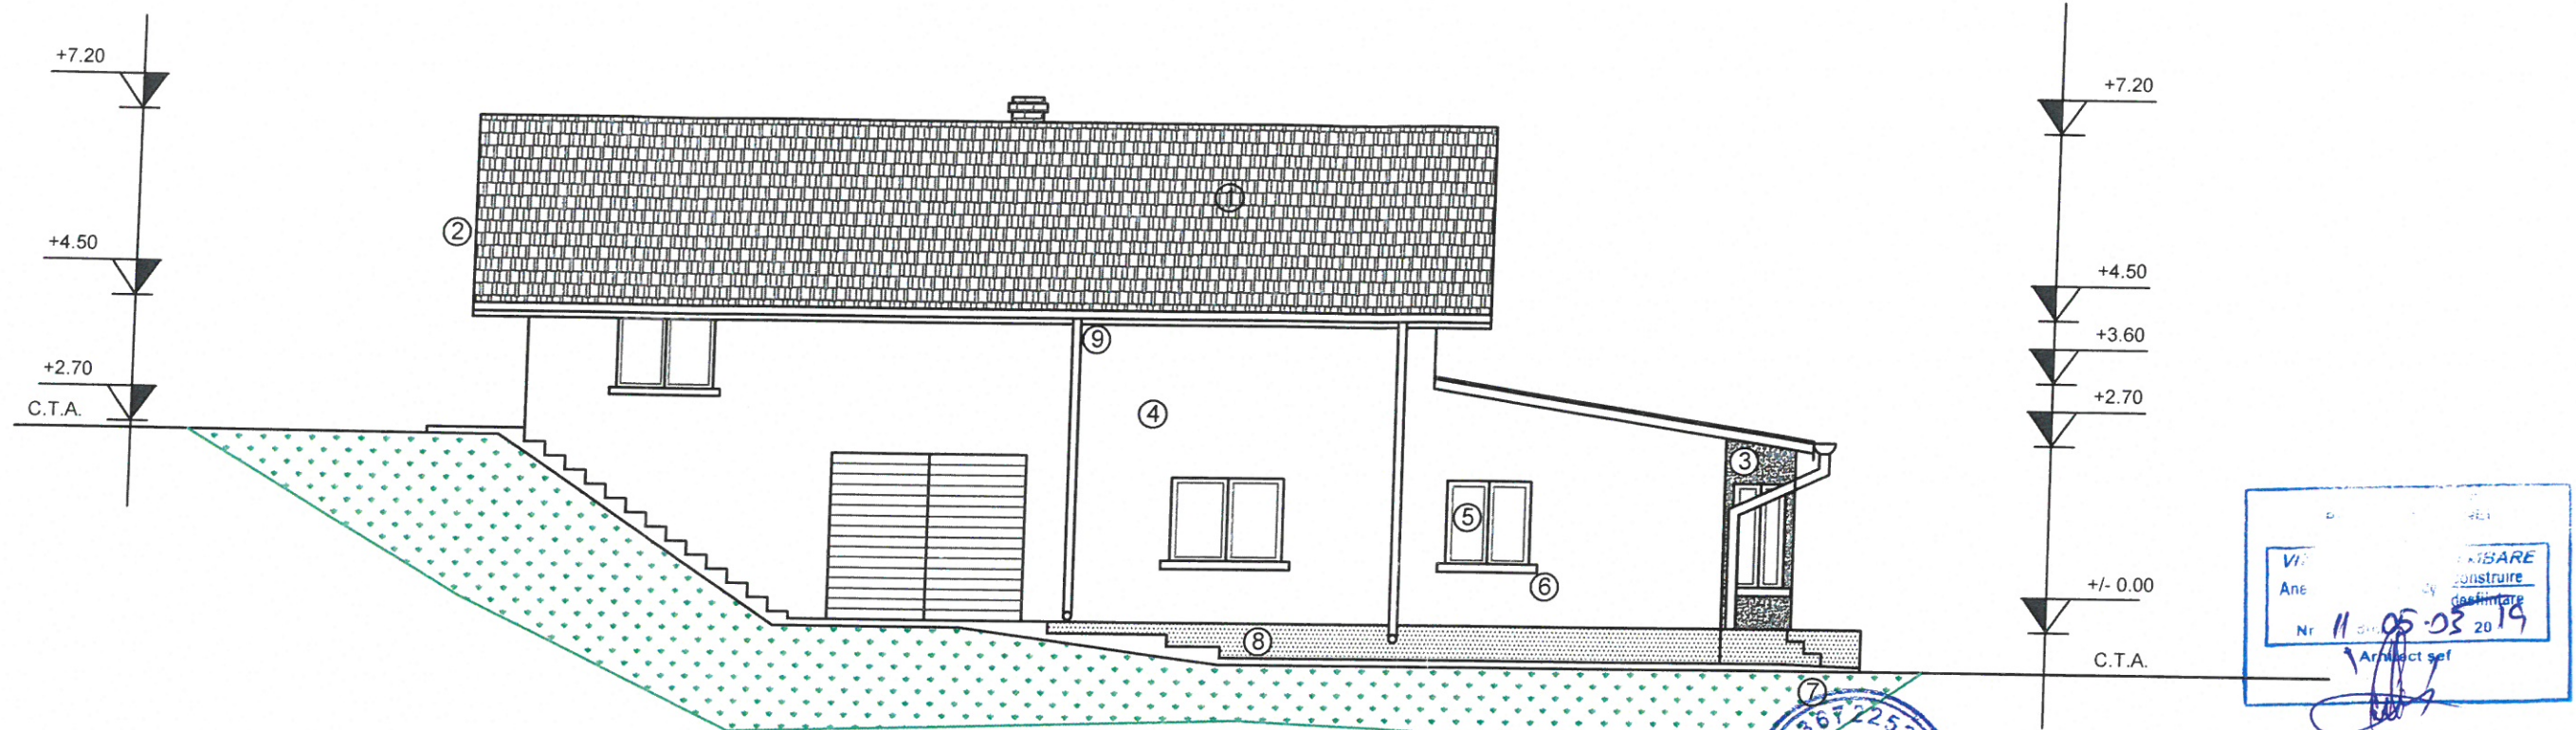

LEGENDA:

1. Invelitoare tabla amprentata
2. Pazie lemn
3. Tencuiala decorativa maro
4. Tencuiala decorativa bej
5. Tamplarie P.V.C., alaba
6. Glaf mozaicat frecat
7. Trepte mozaic periat
8. Soclu tencuiala mozaicata
9. Jgheaburi si burlane

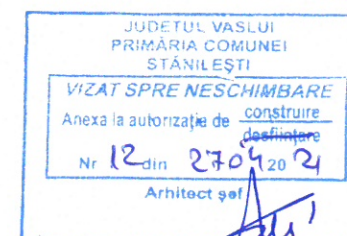

ag=0.25g; Tc=0.70s
Clasa de importanta: IV
Categoria de importanta: "D"
Nivel de stabilitate la foc IV

SPECIFICATIE	NUME	SEMNTURA	CERINTA	BENEFICIAR/EXPERTIZA NR./DATA	
MCM CONCEPT S.C. MCM CONCEPT J37/622/2016, CUI: 36722526 Mun. Husi, str. Alexandru Ioan Cuza, nr. 105, Jud. Vaslui tel. 0742 108 708, e-mail: moraru corneliu@yahoo.com				Beneficiar:	HARABAGIU IONUT
				Adresa:	Sat Poganesi, Com. Stanilesti Jud. Vaslui
				Titlu proiect:	CONSTRUIRE LOCUINTA P+M
				Amplasament:	Sat Poganesi, Com. Stanilesti Jud. Vaslui
				Titlu planșă:	FATADA LATERAL STANGA
					Proiect nr.132R
					FAZA D.T.A.C.
					PLANSA A7