




Corp C1
Locuinta existenta
Ac = 100.00mp
Ad = 100.00 mp
Au = 83.00 mp

Corp C2
Locuinta propusa
Ac = 121.40 mp
Ad = 121.40 mp
Au = 97.45 mp



574500

574500

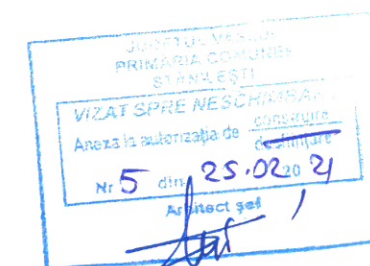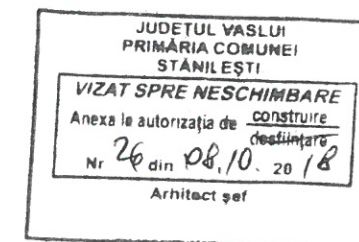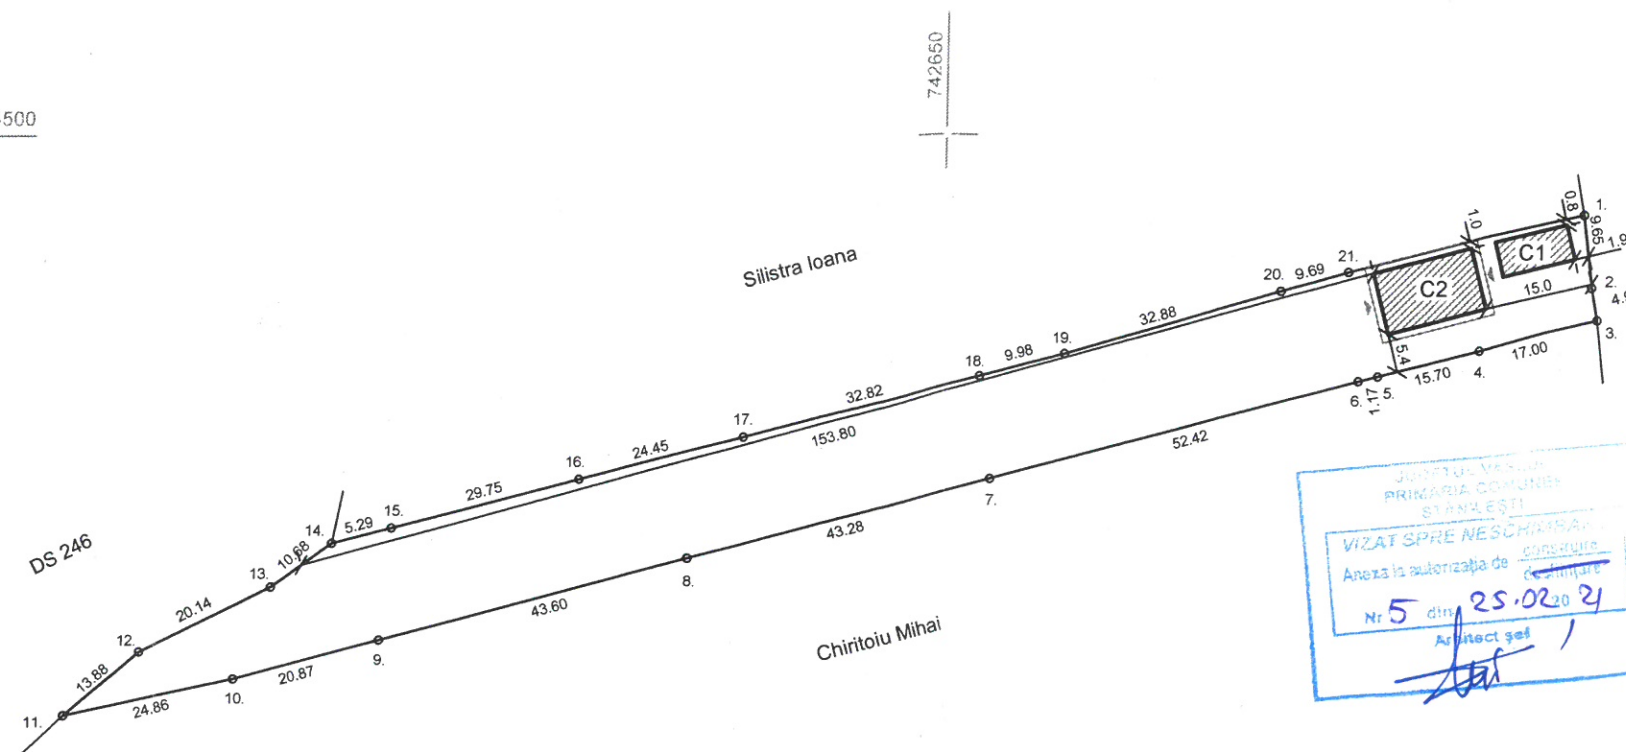



 C1 – Locuinta PARTER existenta
 C2 – Locuinta PARTER ce se va construi
 S teren = 2916.00 mp, determinati topografic

POT existent = 3.42%
 CUT existent = 0.034293
 POT propus = 7.59%
 CUT propus = 0.075925

ag=0.25g; Tc=0.70s
 Clasa de importanta: IV
 Categoria de importanta: "D"
 Nivel de stabilitate la foc IV

SPECIFICATIE	NUME	SEMNTURA	CERINTA	BENEFICIAR/EXPERTIZA NR./DATA	
 S.C.MCM CONCEPT J37/622/2016, CUI: 36722526 Mun. Husi, str. Alexandru Ioan Cuza, nr. 105, Jud. Vaslui tel. 0742 108 708, e-mail: morarucomeliu@yahoo.com				Beneficiar:	PINDARU MIRELA
				Adresa:	Sat Stanilesti, Com. Stanilesti Jud. Vaslui
				Titlu proiect:	CONSTRUIRE LOCUINTA PARTER
				Amplasament:	Sat Stanilesti, Com. Stanilesti Jud. Vaslui
				Titlu planşa:	PLAN DE SITUATIE
					Proiect nr.179
					FAZA D.T.A.C.
					PLANSA A1

FATADA LATERAL DREAPTA

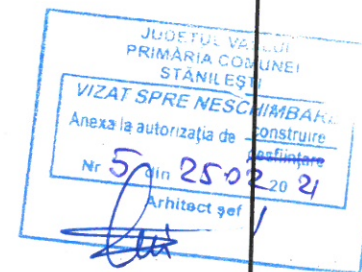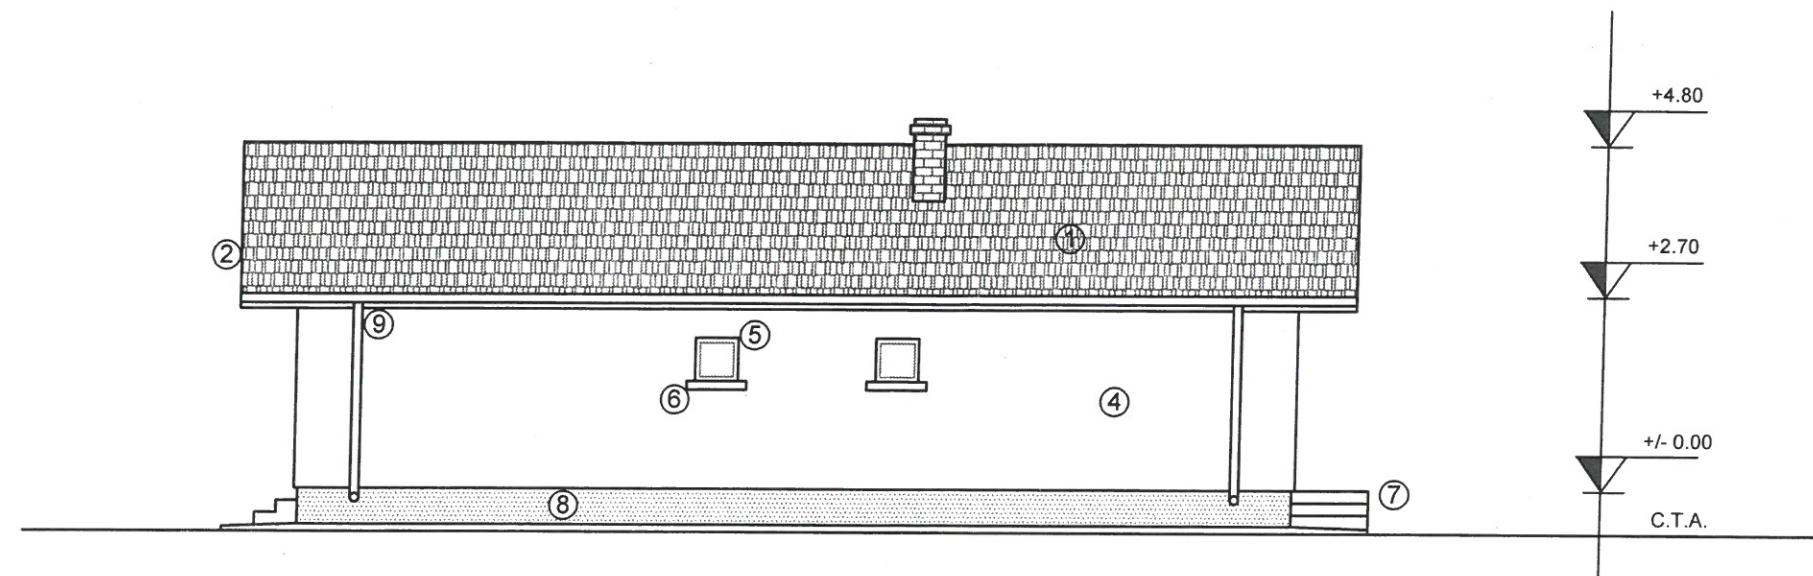





LEGENDA:

1. Invelitoare tabla amprentata
2. Pазie lemn
3. Tencuiala decorativa maro
4. Tencuiala decorativa bej
5. Tamplarie P.V.C.
6. Glaf mozaicat frecat
7. Trepte mozaic periat
8. Soclu tencuiala mozaicata
9. Jgheaburi si burlane

ag=0.25g; Tc=0.70s
Clasa de importanta: IV
Categoria de importanta: "D"
Nivel de stabilitate la foc IV

SPECIFICATIE	NUME	SEMNATURA	CERINTA	BENEFICIAR/EXPERTIZA NR./DATA	
MCM ONCEPT s.c. MCM CONCEPT J37/622/2016, CUI: 36722526 Mun. Husi, str. Alexandru Ioan Cuza, nr. 105, Jud. Vaslui tel. 0742 108 708, e-mail: morarucorneliu@yahoo.com				Beneficiar:	PINDARU MIRELA
				Adresa:	Sat Stanilesti, Com. Stanilesti Jud. Vaslui
				Titlu proiect:	CONSTRUIRE LOCUINTA PARTER
				Amplasament:	Sat Stanilesti, Com. Stanilesti Jud. Vaslui
SPECIFICATIE	NUME	SEMNATURA	scara:	Titlu plansa:	PLANSA
SEF PROIECT	ing. Moraru C.		1/100		FAZA
PROIECTAT	Arh. Bujdei V.		data:		D.T.A.C.
DESENAT	ing. Moraru C.		2017	FATADA LATERAL DREAPTA	A6

FATADA LATERAL STANGA

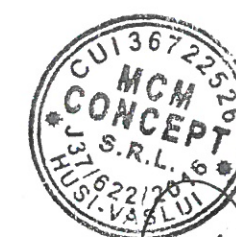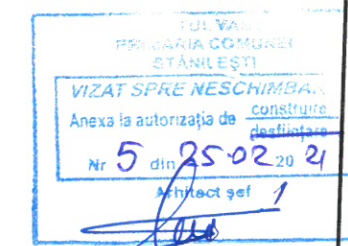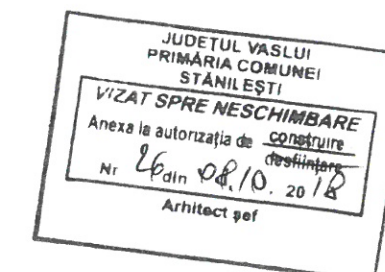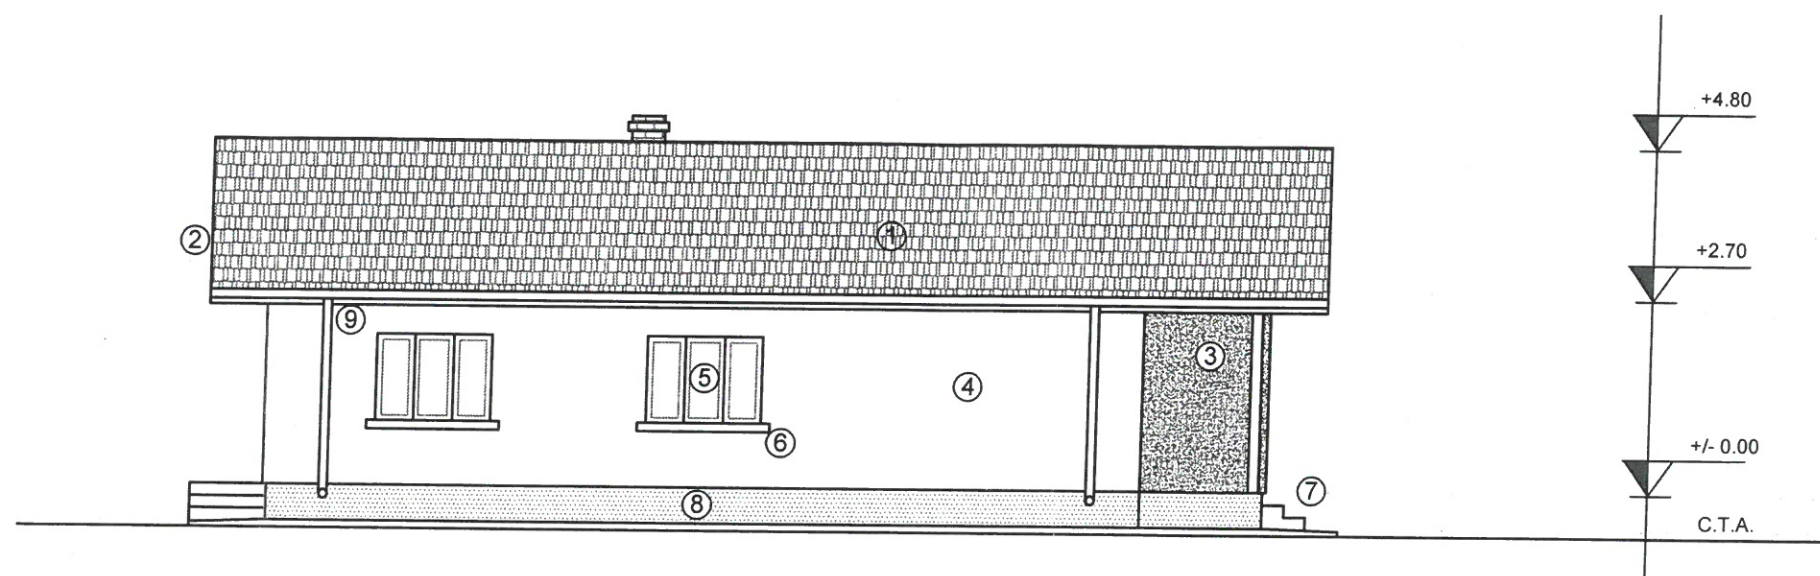

LEGENDA:

1. Invelitoare tabla amprentata
2. Pазie lemn
3. Tencuiala decorativa maro
4. Tencuiala decorativa bej
5. Tamplarie P.V.C.
6. Glaf mozaicat frecat
7. Trepte mozaic periat
8. Soclu tencuiala mozaicata
9. Jgheaburi si burlane

ag=0.25g; Tc=0,70s
Clasa de importanta: IV
Categoria de importanta: "D"
Nivel de stabilitate la foc IV

SPECIFICATIE	NUME	SEMNATURA	CERINTA	BENEFICIAR/EXPERTIZA NR./DATA	
MCM CONCEPT S.C. MCM CONCEPT J37/622/2016, CUI: 36722526 Mun. Husi, str. Alexandru Ioan Cuza, nr. 105, Jud. Vaslui tel. 0742 108 708, e-mail: morarucorneliu@yahoo.com				Beneficiar:	PINDARU MIRELA
				Adresa:	Sat Stanilesti, Com. Stanilesti Jud. Vaslui
				Titlu proiect:	CONSTRUIRE LOCUINTA PARTER
				Amplasament:	Sat Stanilesti, Com. Stanilesti Jud. Vaslui
				Titlu planșă:	FATADA LATERAL STANGA
					Proiect nr.179
					FAZA D.T.A.C.
					PLANSA A7