


- categoria "D" de importanta (H.G.R. 766/1997)
- clasa "V" de importanta (P-100-1/2013)
- grad "III" de rezistenta la foc
- risc MIC de incendiu

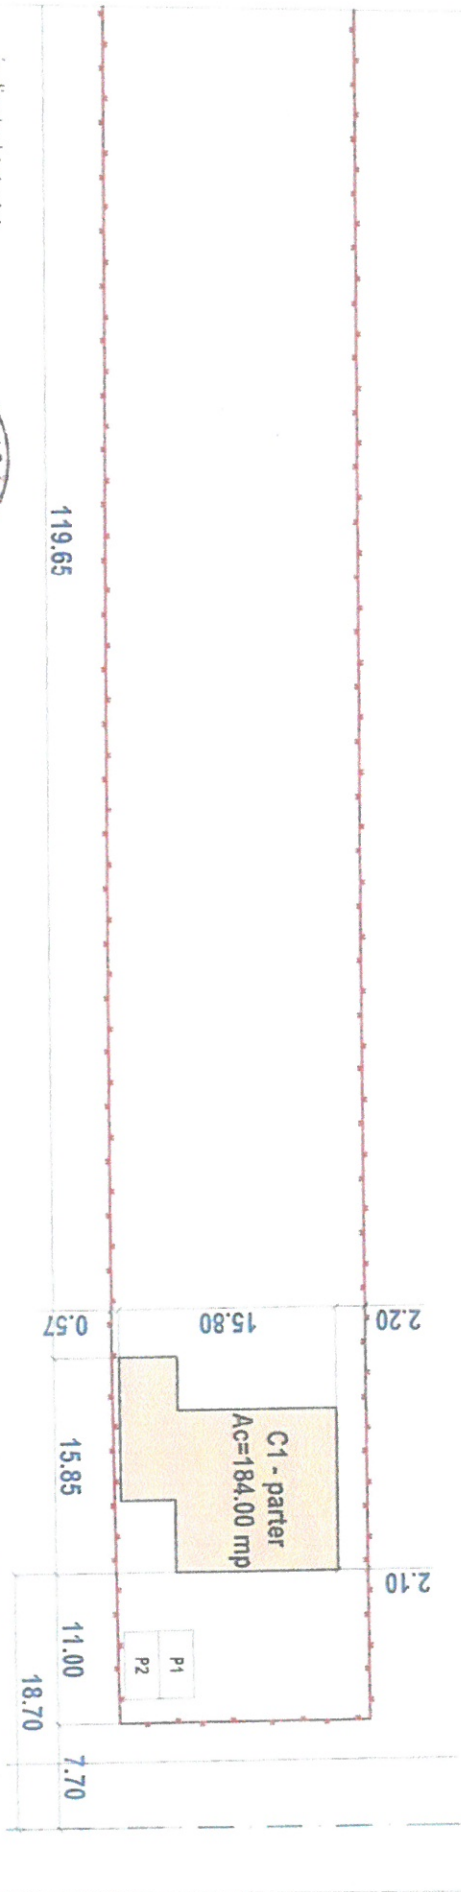

Indicatori tehnici:  
 C1 - constructie propusa  
 Ac = 184.00 mp  
 Ad = 184.00 mp  
 Ateren = 2677.00 mp  
 POT propus = 6.87%  
 CUT propus = 0.06

Acces  
 Imprejurire  
 bv - bazin vidanajail  
 F - fantana  
 Pg - platforma gunoi

VERIFICATOR/EXPERT	NUME	SEMNALURA	CERINTA	REFERAT/EXPERTIZA NR./DATA	Beneficiar <b>Chititol Petrisor</b>	Proiect nr. <b>10 / 2024</b>
PROIECTANT <b>Clementin Diaconu</b>					Titlu proiect: Construire locuinta, anexa orientate functionii de locuire imprejurire si racord utilitatii satul Pogonesti comuna Stanilesti judetul Vaslui nr. Cod. 77340	Faza <b>D.T.A.C.</b>
SPECIFICARE	NUME	SEMNALURA				
SER PROIECTI	Diaconu Clementin		1.250			
PROIECTAI	ing. Hanganu Nicolae					
DESSNAI	Diaconu Clementin		Data 2024		Titlu planşa <b>PLAN DE SITUATIE</b>	Intinse nr. <b>A.01</b>

